

BLOCKS 11/12

LEWIS ROAD

81  
5.05 AC.  
PROPOSED GEISSINGER RESIDENCE

YEAGER

BLOCKS 17A/17B


80  
20.56 AC.  
OPEN SPACE

ROUTE 422 BYPASS  
SOUTHBOUND  
NORTHBOUND

LIZZIE

LANE

- |    |            |       |
|----|------------|-------|
| 1  | 976.5 S.F. | 12.00 |
| 2  | 2760 S.F.  | 15.00 |
| 3  | 2760 S.F.  | 15.00 |
| 4  | 2760 S.F.  | 15.00 |
| 5  | 2804 S.F.  | 15.81 |
| 6  | 5619 S.F.  | 11.81 |
| 7  | 4647 S.F.  | 12.71 |
| 8  | 2520 S.F.  | 10.50 |
| 9  | 2520 S.F.  | 10.50 |
| 10 | 2520 S.F.  | 10.50 |
| 11 | 2520 S.F.  | 10.50 |
| 12 | 3675 S.F.  | 10.50 |

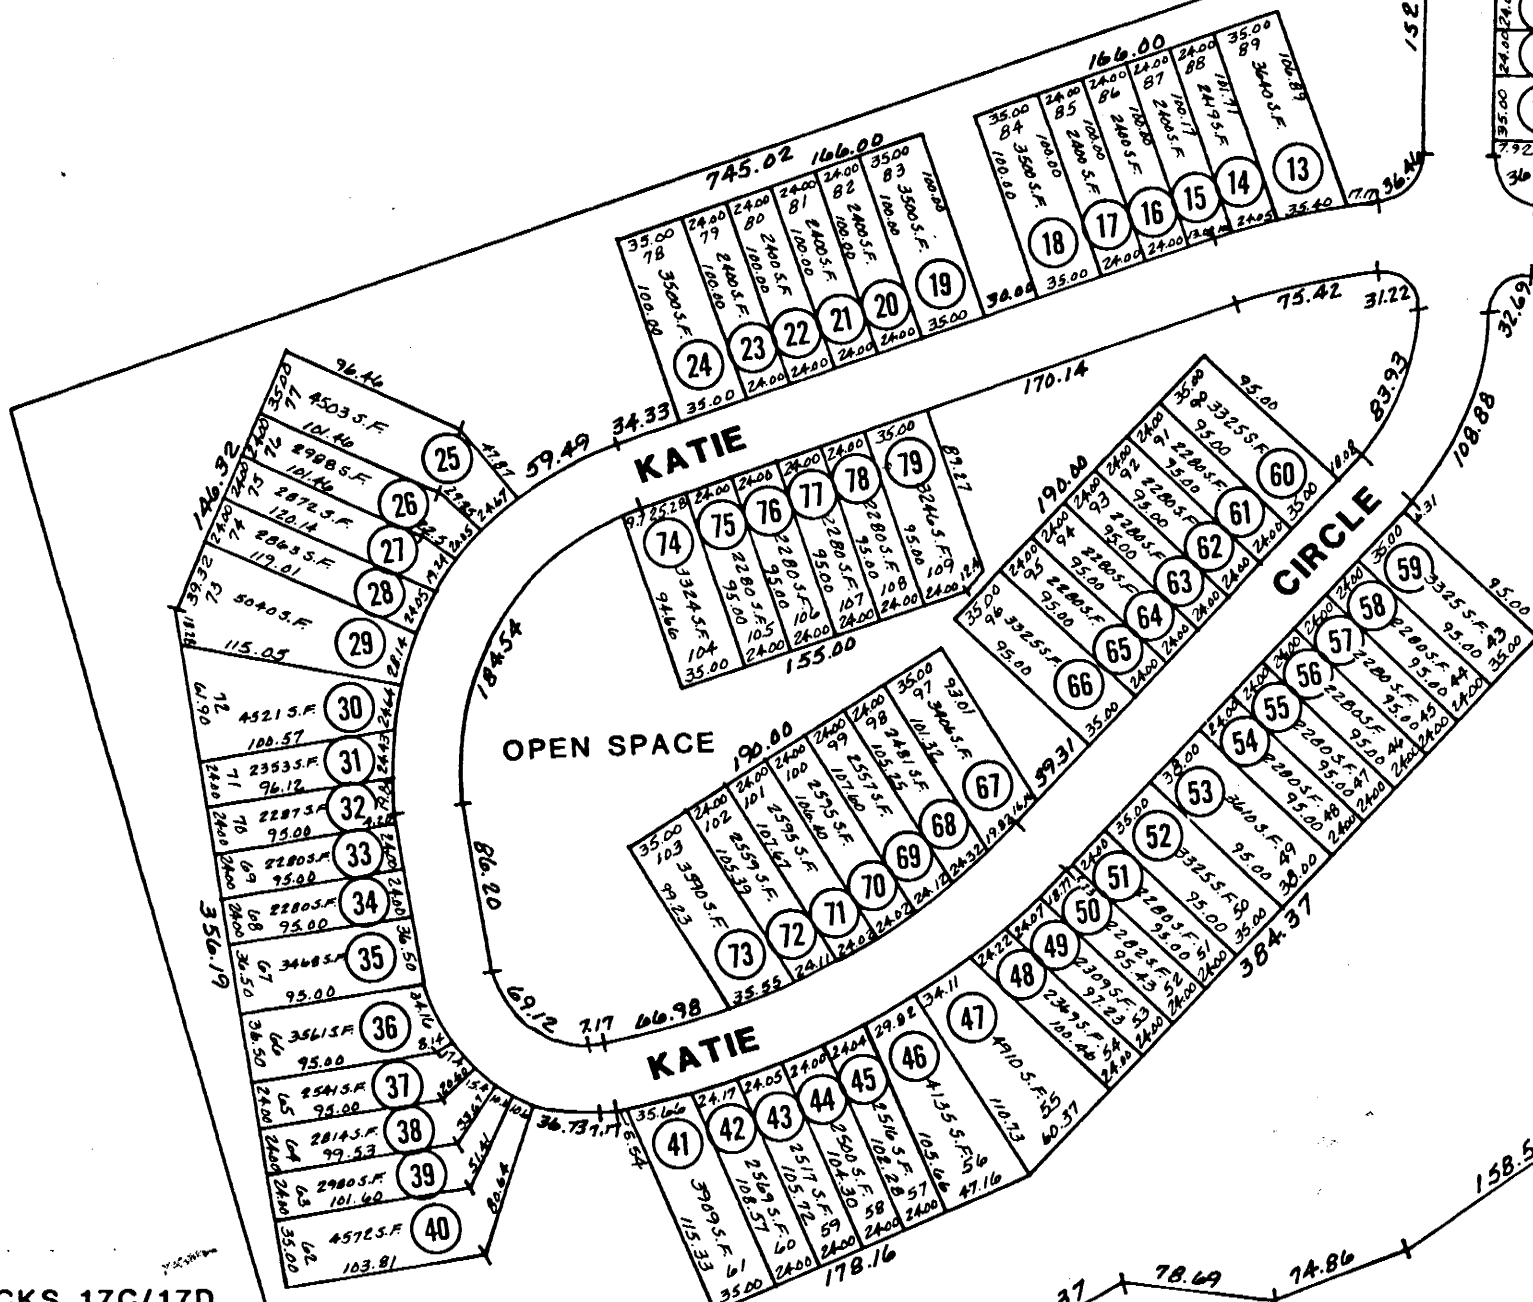

BLOCKS 17C/17D

**INDIAN CREEK**  
FORMERLY GEISSINGER TRACT  
PHASE IV - UNITS 1 - 80  
OUT OF BLOCK 17, UNIT 10  
PLAN BOOK A-57, PAGE 59  
PHASE II (PT.) - UNIT 81  
OUT OF BLOCK 17, UNIT 5  
PLAN BOOK A-57, PAGE 57

**UPPER PROVIDENCE TOWNSHIP**  
**BLOCK 17 F**  
SCALE: 1in. = 100ft.

